


REFERENCE DETAIL:

# TECHNI-FLO IV

ON SLOPE

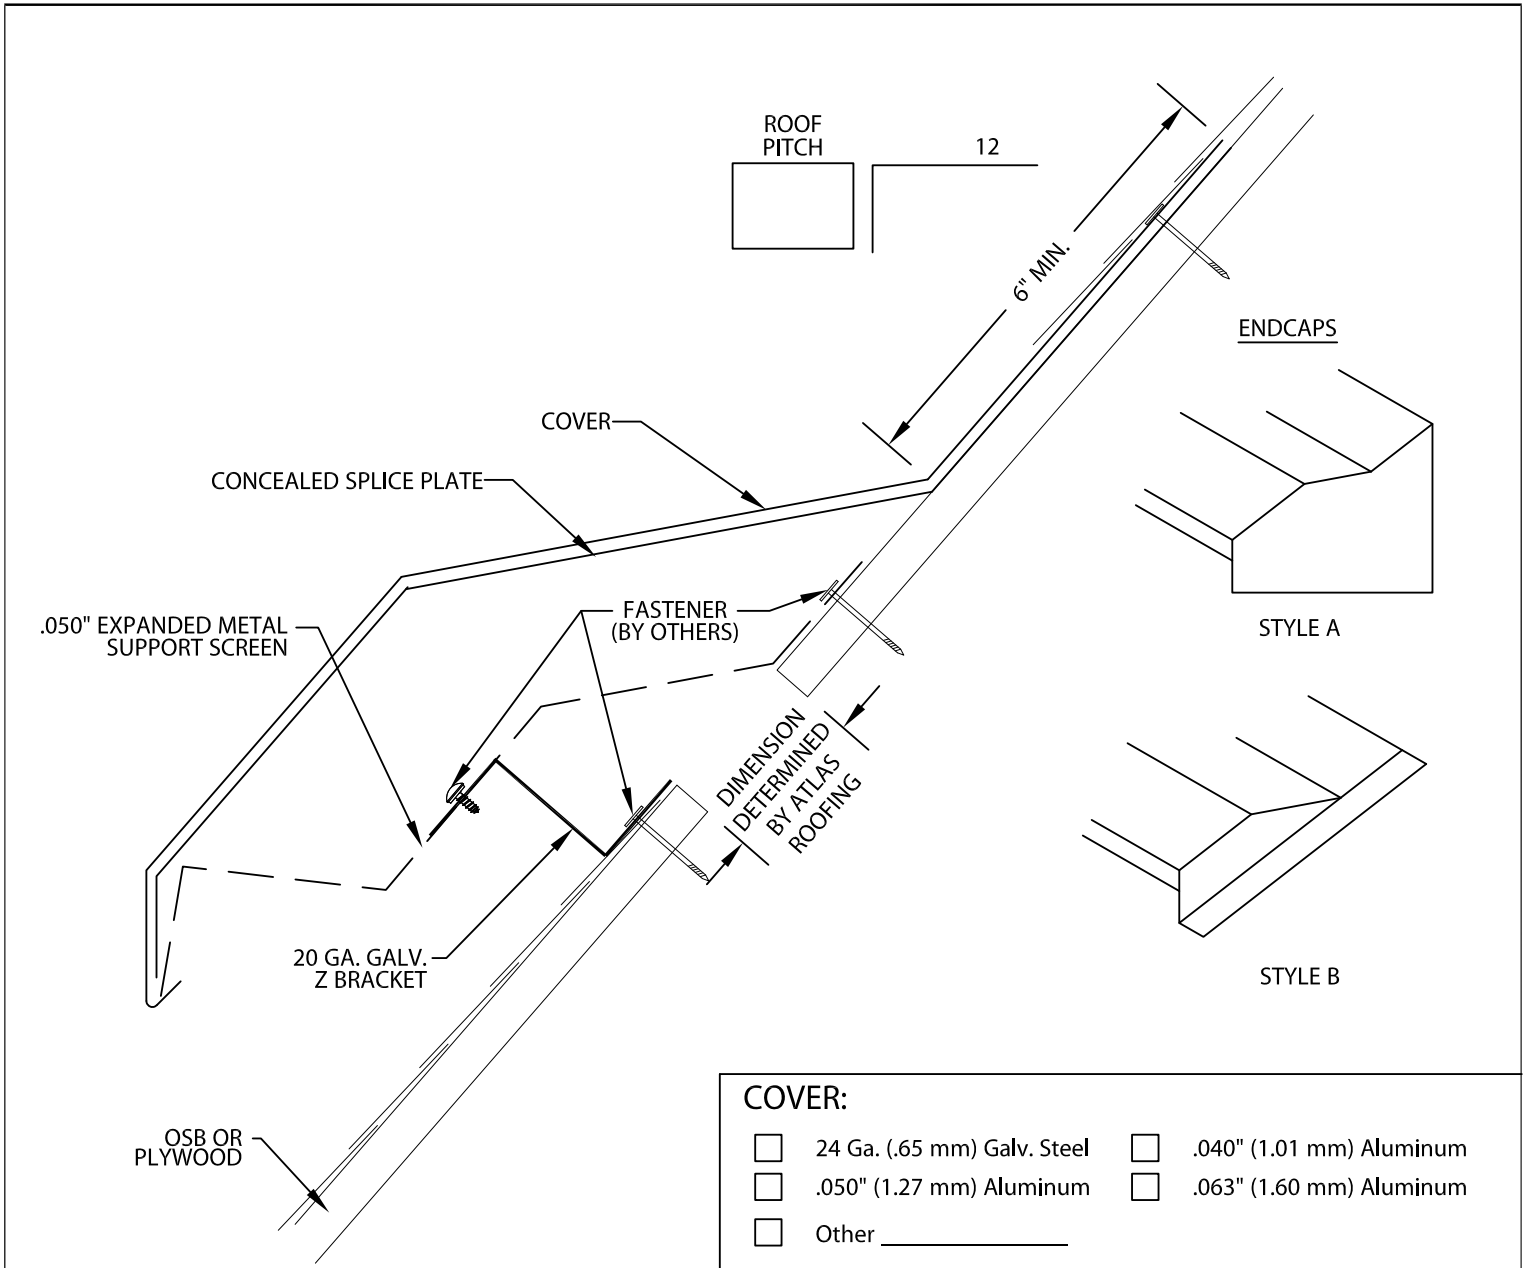

**COVER:**

- 24 Ga. (.65 mm) Galv. Steel
- .040" (1.01 mm) Aluminum
- .050" (1.27 mm) Aluminum
- .063" (1.60 mm) Aluminum
- Other \_\_\_\_\_

Color: \_\_\_\_\_ Finish: \_\_\_\_\_

**CrossVent:**

\_\_\_\_\_ Air Space

**QUANTITIES:**

- \_\_\_\_\_ Lineal Feet (12'-0" (3.65 M) Lengths)
- \_\_\_\_\_ Right End Cap (12" (305 mm) Lengths) \_\_\_\_\_ Style A \_\_\_\_\_ Style B
- \_\_\_\_\_ Left End Cap (12" (305 mm) Lengths) \_\_\_\_\_ Style A \_\_\_\_\_ Style B

INTAKE VENT IS TO BE INSTALLED PER SPECIFICATIONS AND ATLAS ROOFING'S INSTALLATION INSTRUCTIONS DWG. # 38424-10928


Fabrication will proceed only after receipt of signed print approval.

### Print Approval:

Architect and/or contractor shall verify all dimensions, sizes and quantities. All products to be installed in strict accordance with Atlas Roofing's printed instructions.

Approved by: \_\_\_\_\_

Date: \_\_\_\_\_

|                 |  |  |  |
|-----------------|--|--|--|
| PROJECT:        |  | Phone: 855-542-0918                        |  |
| ARCHITECT:      |  | Fax: 800-770-3934<br>roof.atlasroofing.com |  |
| CONTRACTOR:     | DATE: 3/10/11  | SHT.# ____ OF ____                         |  |
| REPRESENTATIVE: | DRN BY: MRK  | DWG# 38324-10927 <b>C</b>                  |  |
|                 | CKD BY: SAK  |  |  |