


REFERENCE DETAIL:

TECHNI-FLO SYSTEM MITER

OUTSIDE EAVE TO EAVE VERSION

U.S. PATENT #7,721,489

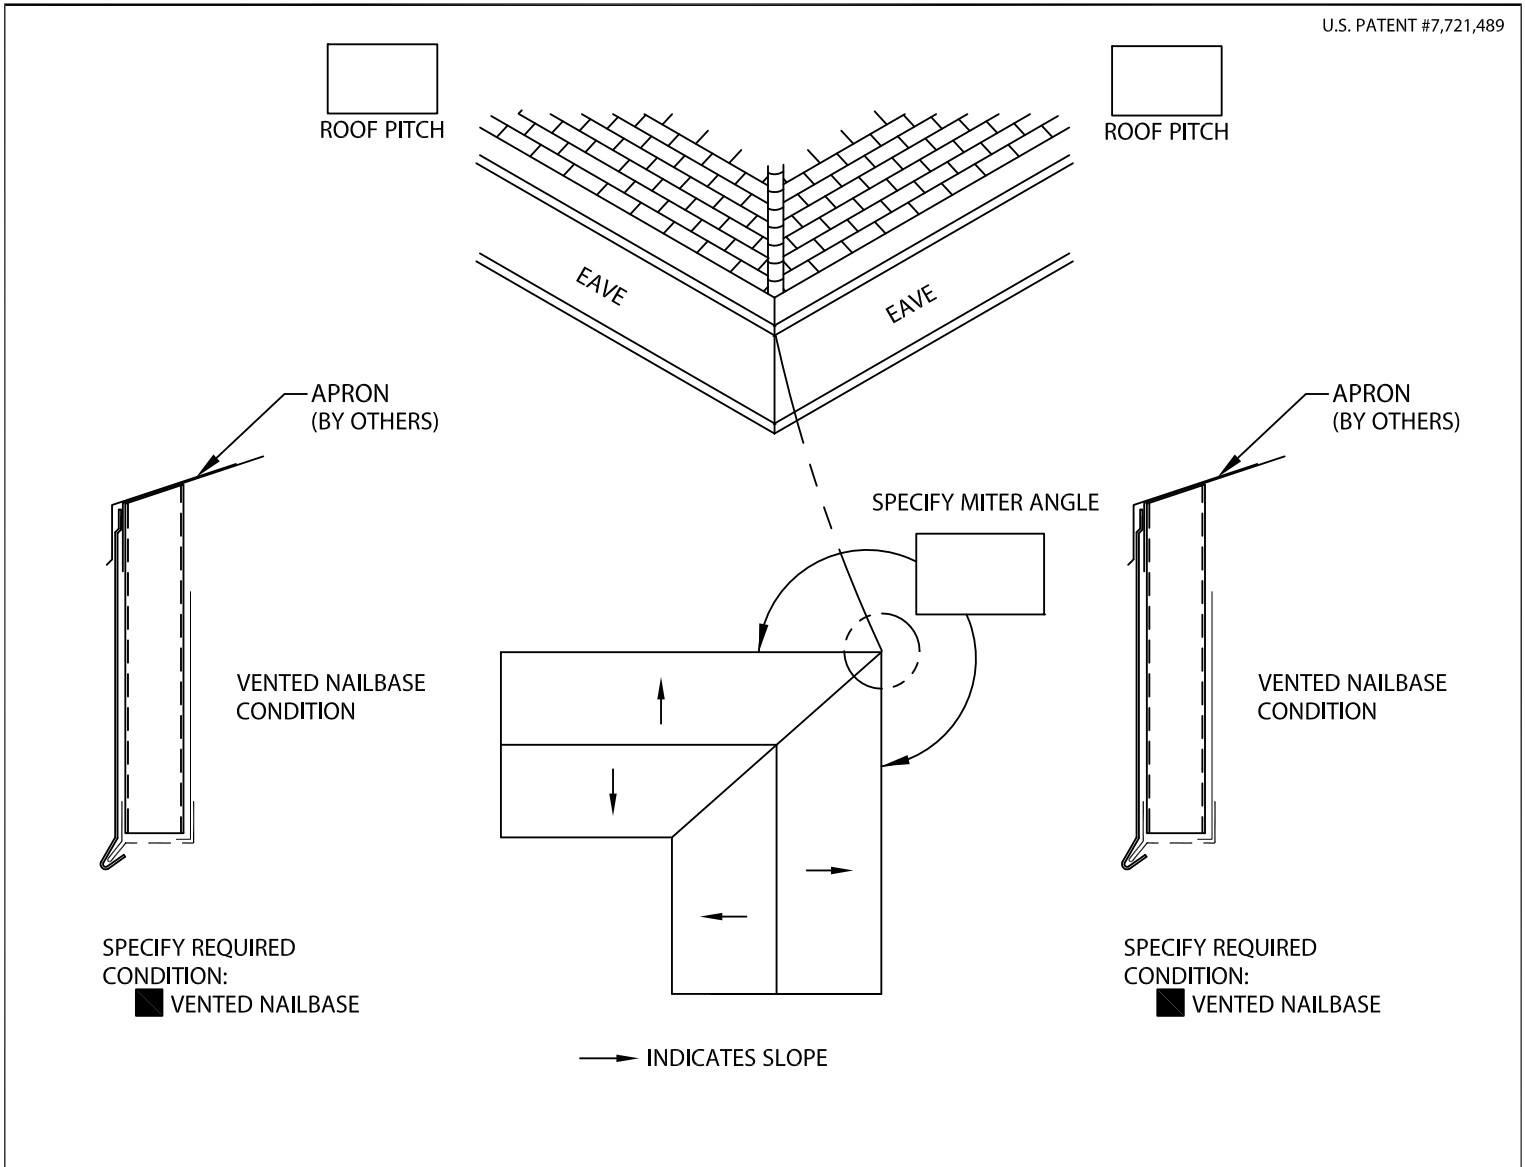

SPECIFY REQUIRED CONDITION:
 VENTED NAILBASE

SPECIFY REQUIRED CONDITION:
 VENTED NAILBASE

→ INDICATES SLOPE

ATLAS ROOFING CAN NOT BE RESPONSIBLE FOR OIL CANNING THAT MAY OCCUR IN LIGHT GAUGE MATERIALS ON LARGE FASCIA HEIGHTS - CALL FOR RECOMMENDATIONS

Fabrication will proceed only after receipt of signed print approval.

Print Approval:

Architect and/or contractor shall verify all dimensions, sizes and quantities. All products to be installed in strict accordance with Atlas Roofing's printed instructions.

Approved by: _____

Date: _____

COVER:

- | | |
|--|--|
| <input type="checkbox"/> 24 Ga. (.65 mm) Galv. Steel | <input type="checkbox"/> 22 Ga. (.81 mm) Galv. Steel |
| <input type="checkbox"/> .040" (1.01 mm) Aluminum | <input type="checkbox"/> .050" (1.27 mm) Aluminum |
| <input type="checkbox"/> .063" (1.60 mm) Aluminum | <input type="checkbox"/> Other _____ |

Color: _____

Finish: _____

PERFORATED CLOSURE:

- | | |
|---|--|
| <input type="checkbox"/> 24 Ga. (.65 mm) Bone White | <input type="checkbox"/> 24 Ga. (.65 mm) Dark Bronze |
| <input type="checkbox"/> 24 Ga. (.65 mm) Sandstone | <input type="checkbox"/> 24 Ga. (.65 mm) Slate Gray |

QUANTITIES:

_____ Meters

PROJECT:

ARCHITECT:

CONTRACTOR:

REPRESENTATIVE:



Phone: 855-542-0918
 Fax: 800-770-3934
 roof.atlasroofing.com

DATE: 3/10/11

DRN BY: MRK

CKD BY: SAK

SHT.# ___ OF ___

DWG# 38018-10887

B